


## FIRST FLOOR PLAN

### NOTES:

- 1.) WINDOWS SIZES IN SLEEPING ROOMS ARE DESIGNED TO BE THE LIFT OUT (REMOVABLE) TYPE UNITS WHICH COMPLY WITH SECTION R 210.2 EMERGENCY EGRESS OF THE BUILDING CODES.
- 2.) ALL INTERIOR PARTITIONS ARE 4" WIDE UNLESS OTHERWISE NOTED.
- 3.) FIREPLACE & HEARTH TO BE CONSTRUCTED IN COMPLIANCE WITH LOCAL BUILDING CODE. SIZE TO BE DETERMINED BY OWNER.
- 4.) OLD VIRGINIA HAND HEWN LOG HOMES, INC. ASSUMES NO RESPONSIBILITY FOR ANY CHANGES TO THIS PLAN UNLESS SUBMITTED TO THIS OFFICE IN WRITING.
- 5.) ALL WINDOWS AND DOORS ARE DESIGNED FOR 1" x 6" TRIM.

### CAUTION !!!!!


DO NOT USE DIMENSIONS ON THIS PAGE FOR FOUNDATION!  
REFER TO FOUNDATION SHEET FOR FOUNDATION DIMENSIONS  
AND ABIDE BY ALL THAT IS NOTED.  
CHECK WITH LOCAL BUILDING CODES BEFORE STARTING  
CONSTRUCTION.

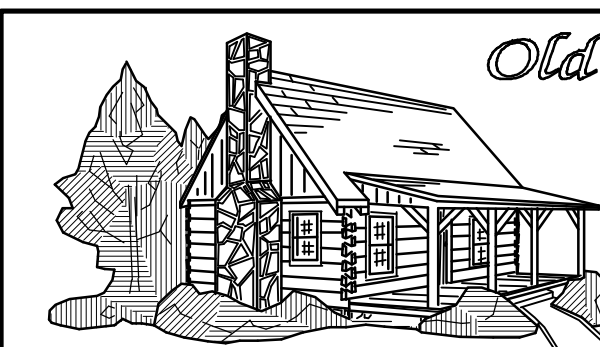

Route 2, Box 455A  
Pennington Gap, VA 24277  
(540) 546-5647

*Old Virginia Hand Hewn Log Homes, Inc.*

SCALE 1/4"=1'-0"	DRAWN BY B. BALES	APPRVD.
DATE 08-19-96	REV. JDR 7-7-99	
PLAN FOR:		
FIRST FLOOR PLAN		
HIGHLANDER 'B'		SHEET
		4 of 8

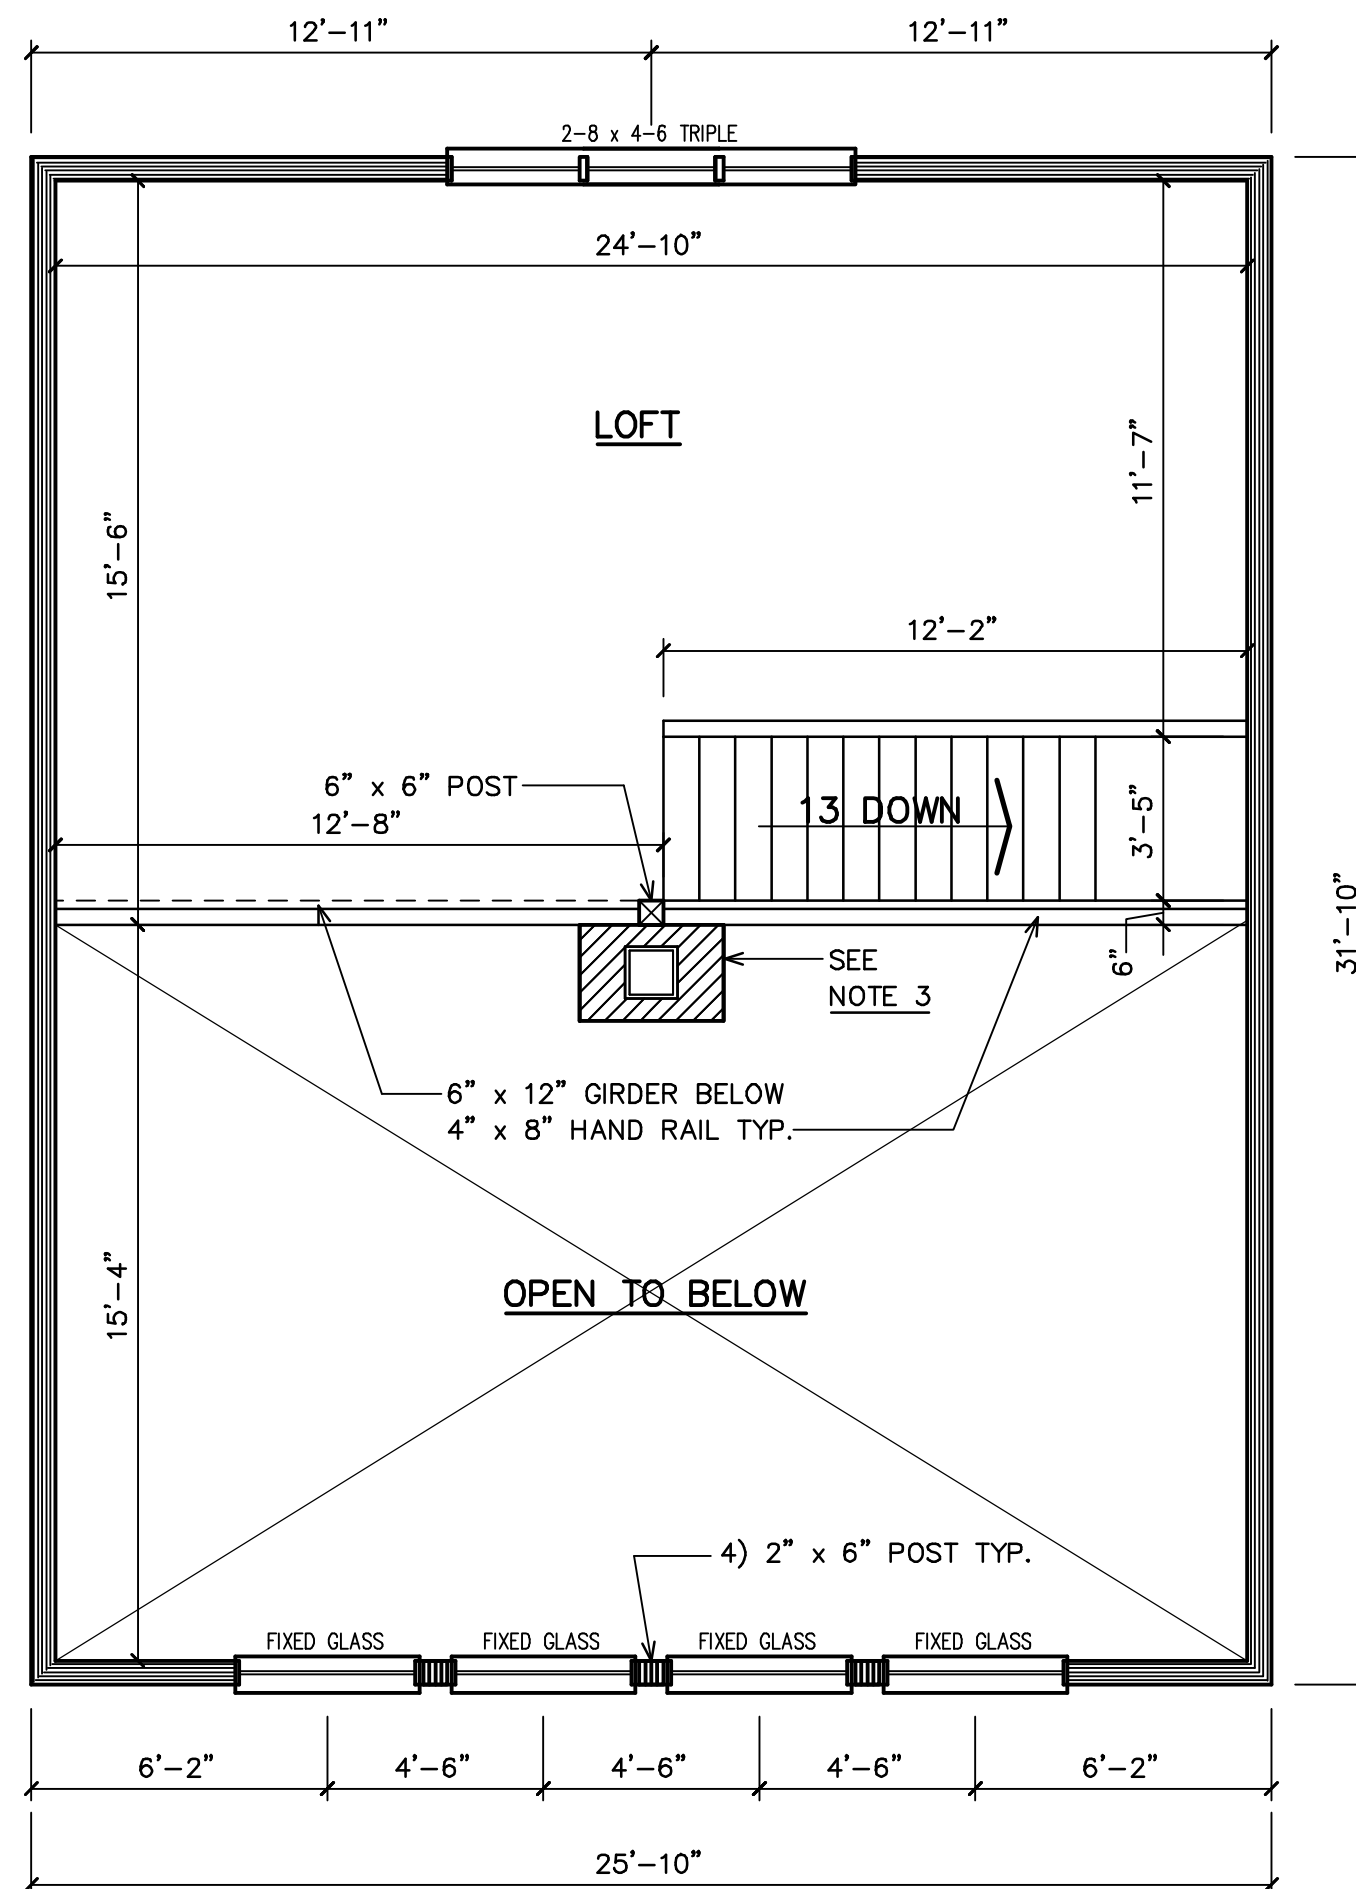

## SECOND FLOOR PLAN

### NOTES:

- 1.) WINDOWS SIZES IN SLEEPING ROOMS ARE DESIGNED TO BE THE LIFT OUT (REMOVABLE) TYPE UNITS WHICH COMPLY WITH SECTION R 210.2 EMERGENCY EGRESS OF THE BUILDING CODES.
- 2.) ALL INTERIOR PARTITIONS ARE 4" WIDE UNLESS OTHERWISE NOTED.
- 3.) CHECK WITH LOCAL BUILDING CODE FOR FIREPLACE CONSTRUCTION, AND FLUE CLEARANCE FOR RIDGE BEAM.
- 4.) OLD VIRGINIA HAND HEWN LOG HOMES, INC. ASSUMES NO RESPONSIBILITY FOR ANY CHANGES TO THIS PLAN UNLESS SUBMITTED TO THIS OFFICE IN WRITING.
- 5.) ALL WINDOWS AND DOORS ARE DESIGNED FOR 1" x 6" TRIM.



Route 2, Box 455A  
 Pennington Gap, VA 24277  
 (540) 546-5647

*Old Virginia Hand Hewn Log Homes, Inc.*

SCALE 1/4"=1'-0"	DRAWN BY B. BALES	APPRVD.
DATE 08-19-96	REV. JDR 7-7-99	
PLAN FOR:		
SECOND FLOOR PLAN		
HIGHLANDER 'B'		SHEET 5 of 8