


**SECOND FLOOR PLAN**  
PRELIMINARY USE ONLY

**NOTES:**

- 1.) WINDOWS SIZES IN SLEEPING ROOMS ARE DESIGNED TO BE THE LIFT OUT (REMOVABLE) TYPE UNITS WHICH COMPLY WITH SECTION R 310 EMERGENCY EGRESS OF THE 2003 INTERNATIONAL RESIDENTIAL CODE.
- 2.) ALL INTERIOR PARTITIONS ARE 4" WIDE UNLESS OTHERWISE NOTED.
- 3.) FIREPLACE & HEARTH TO BE CONSTRUCTED IN COMPLIANCE WITH LOCAL BUILDING CODE. SIZE TO BE DETERMINED BY OWNER.
- 4.) OLD VIRGINIA HAND HEWN LOG HOMES, INC. ASSUMES NO RESPONSIBILITY FOR ANY CHANGES TO THIS PLAN UNLESS SUBMITTED TO THIS OFFICE IN WRITING.
- 5.) ALL EXTERIOR WINDOWS AND DOORS ARE DESIGNED FOR 1" x 6" TRIM.

This document, including the ideas and designs incorporated herein, as an instrument of professional service, is the property of Old Virginia Hand Hewn Log Homes, Inc. and may not be used in whole or in part for construction other than Old Virginia Hand Hewn Log Homes, Inc.

ALL WORK TO BE DONE IN ACCORDANCE WITH APPLICABLE BUILDING CODES

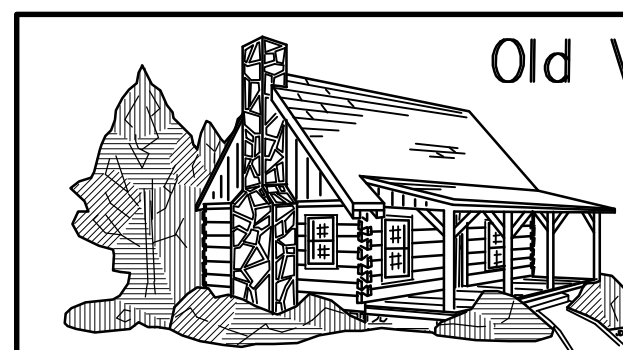

**Old Virginia Hand Hewn Log Homes, Inc.**

42144 Wilderness Road  
Pennington Gap, VA 24277  
(278) 546-5647

SCALE: 1/4"=1'-0"	DRAWN BY: B. BALES	APPRVD:
DATE: 12-10-2015	REV:	
PLAN FOR:		
<b>SECOND FLOOR PLAN</b>		
<b>BLUE RIDGE BARN</b>		SHEET 5 of 9